


ART BUILDING

BLDG #0153

03-2019

Exterior Gross Area
60162

Room Number: 185
Lactation Room Location

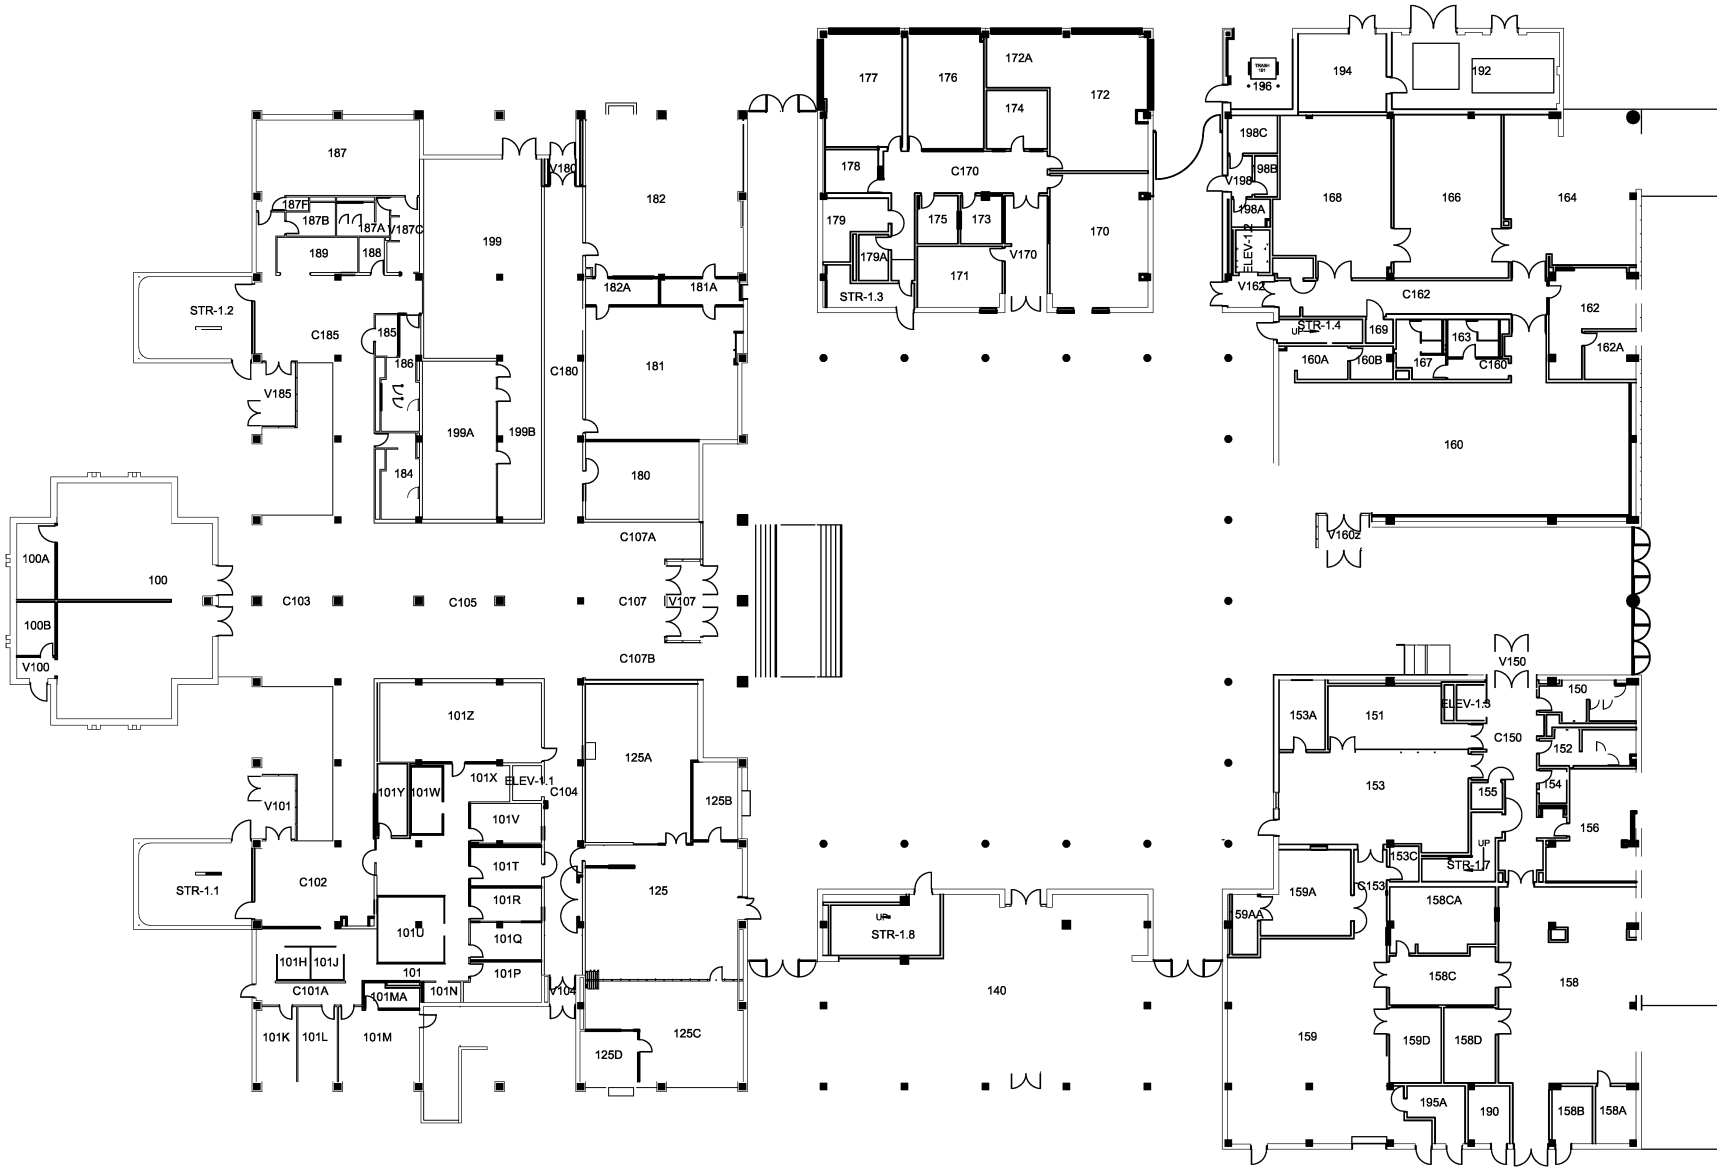

FIRST FLOOR PLAN

