


FACILITIES OFFICE BLDG


BLDG #0501

03-2018


Exterior Gross Area
6267

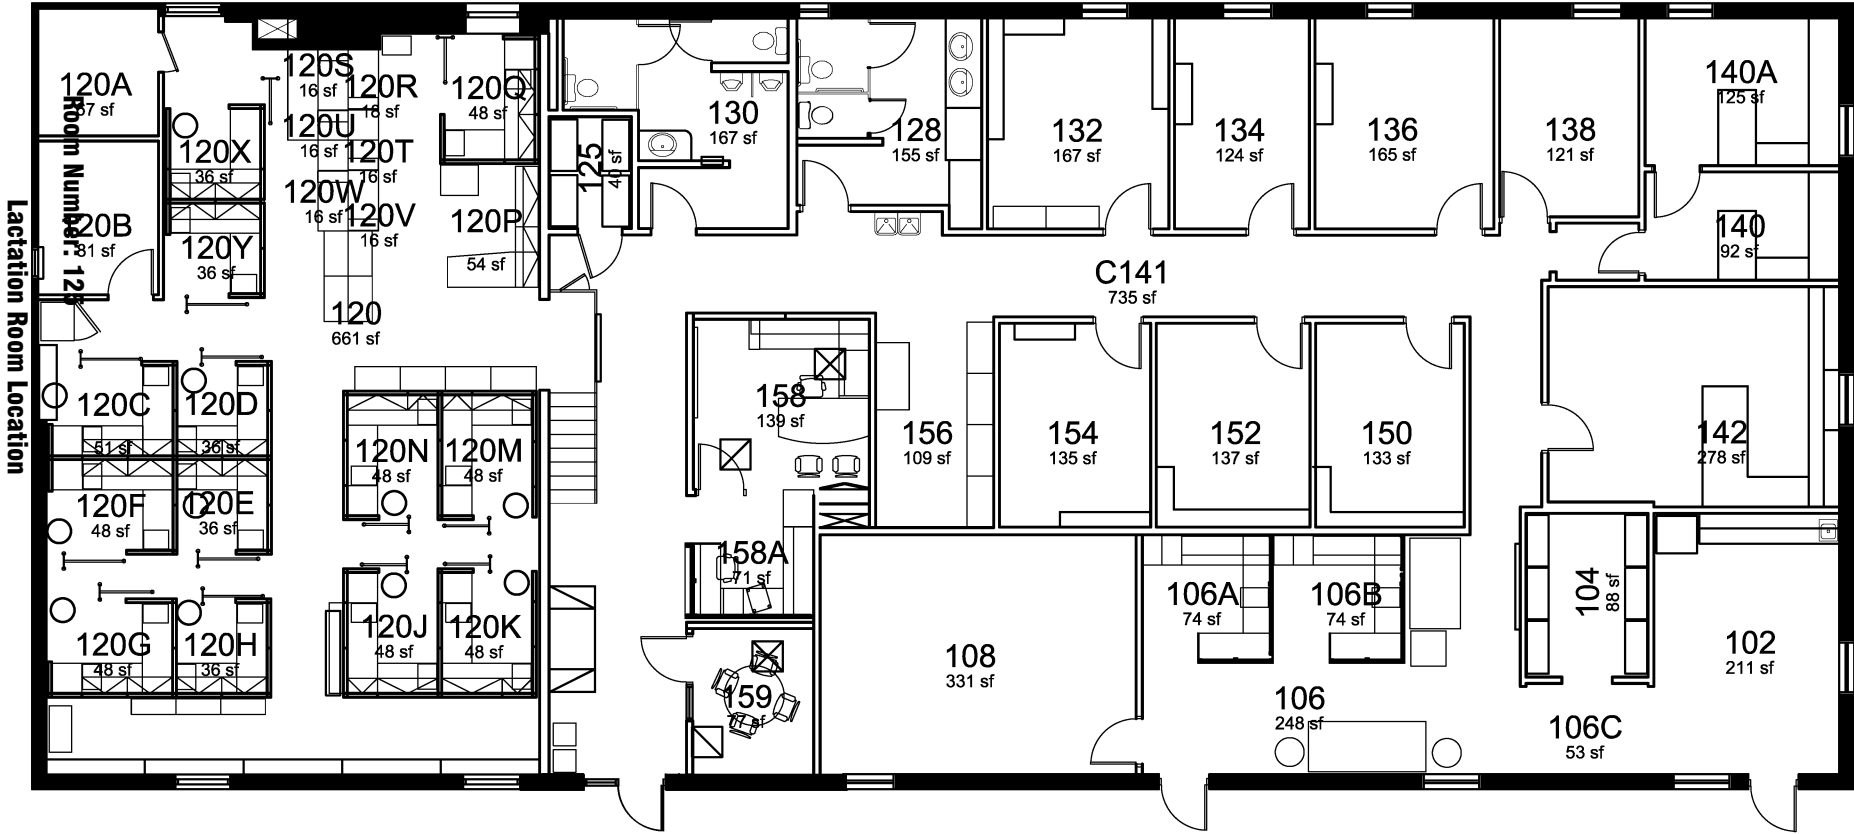

Lactation Room Location

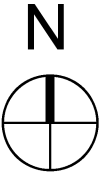

FIRST FLOOR PLAN

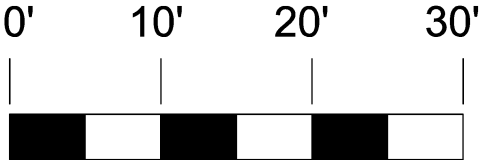

GRAPHIC SCALE